


Rev. No.	Rev. Details	Rev. Date

**OUR LADY OF LOURDES ROMAN CATHOLIC CHURCH**  
**ACTON**  
 PLANNING SUBMISSION DRAWING

Drawing Title: **GROUND FLOOR PLAN as existing**

Date: <b>May 2008</b>	Scale: <b>1:50 @ A1 1:100 @ A3</b>
Drawn By: <b>MB</b>	Checked:
Drawing Number: <b>OUL:AL:101</b>	

**Studio M12**  
 oneworld architecture  
 12 maycross avenue  
 morden surrey SM4 4DA  
 t: 07956 304900  
 e: mail@studio-m12.co.uk

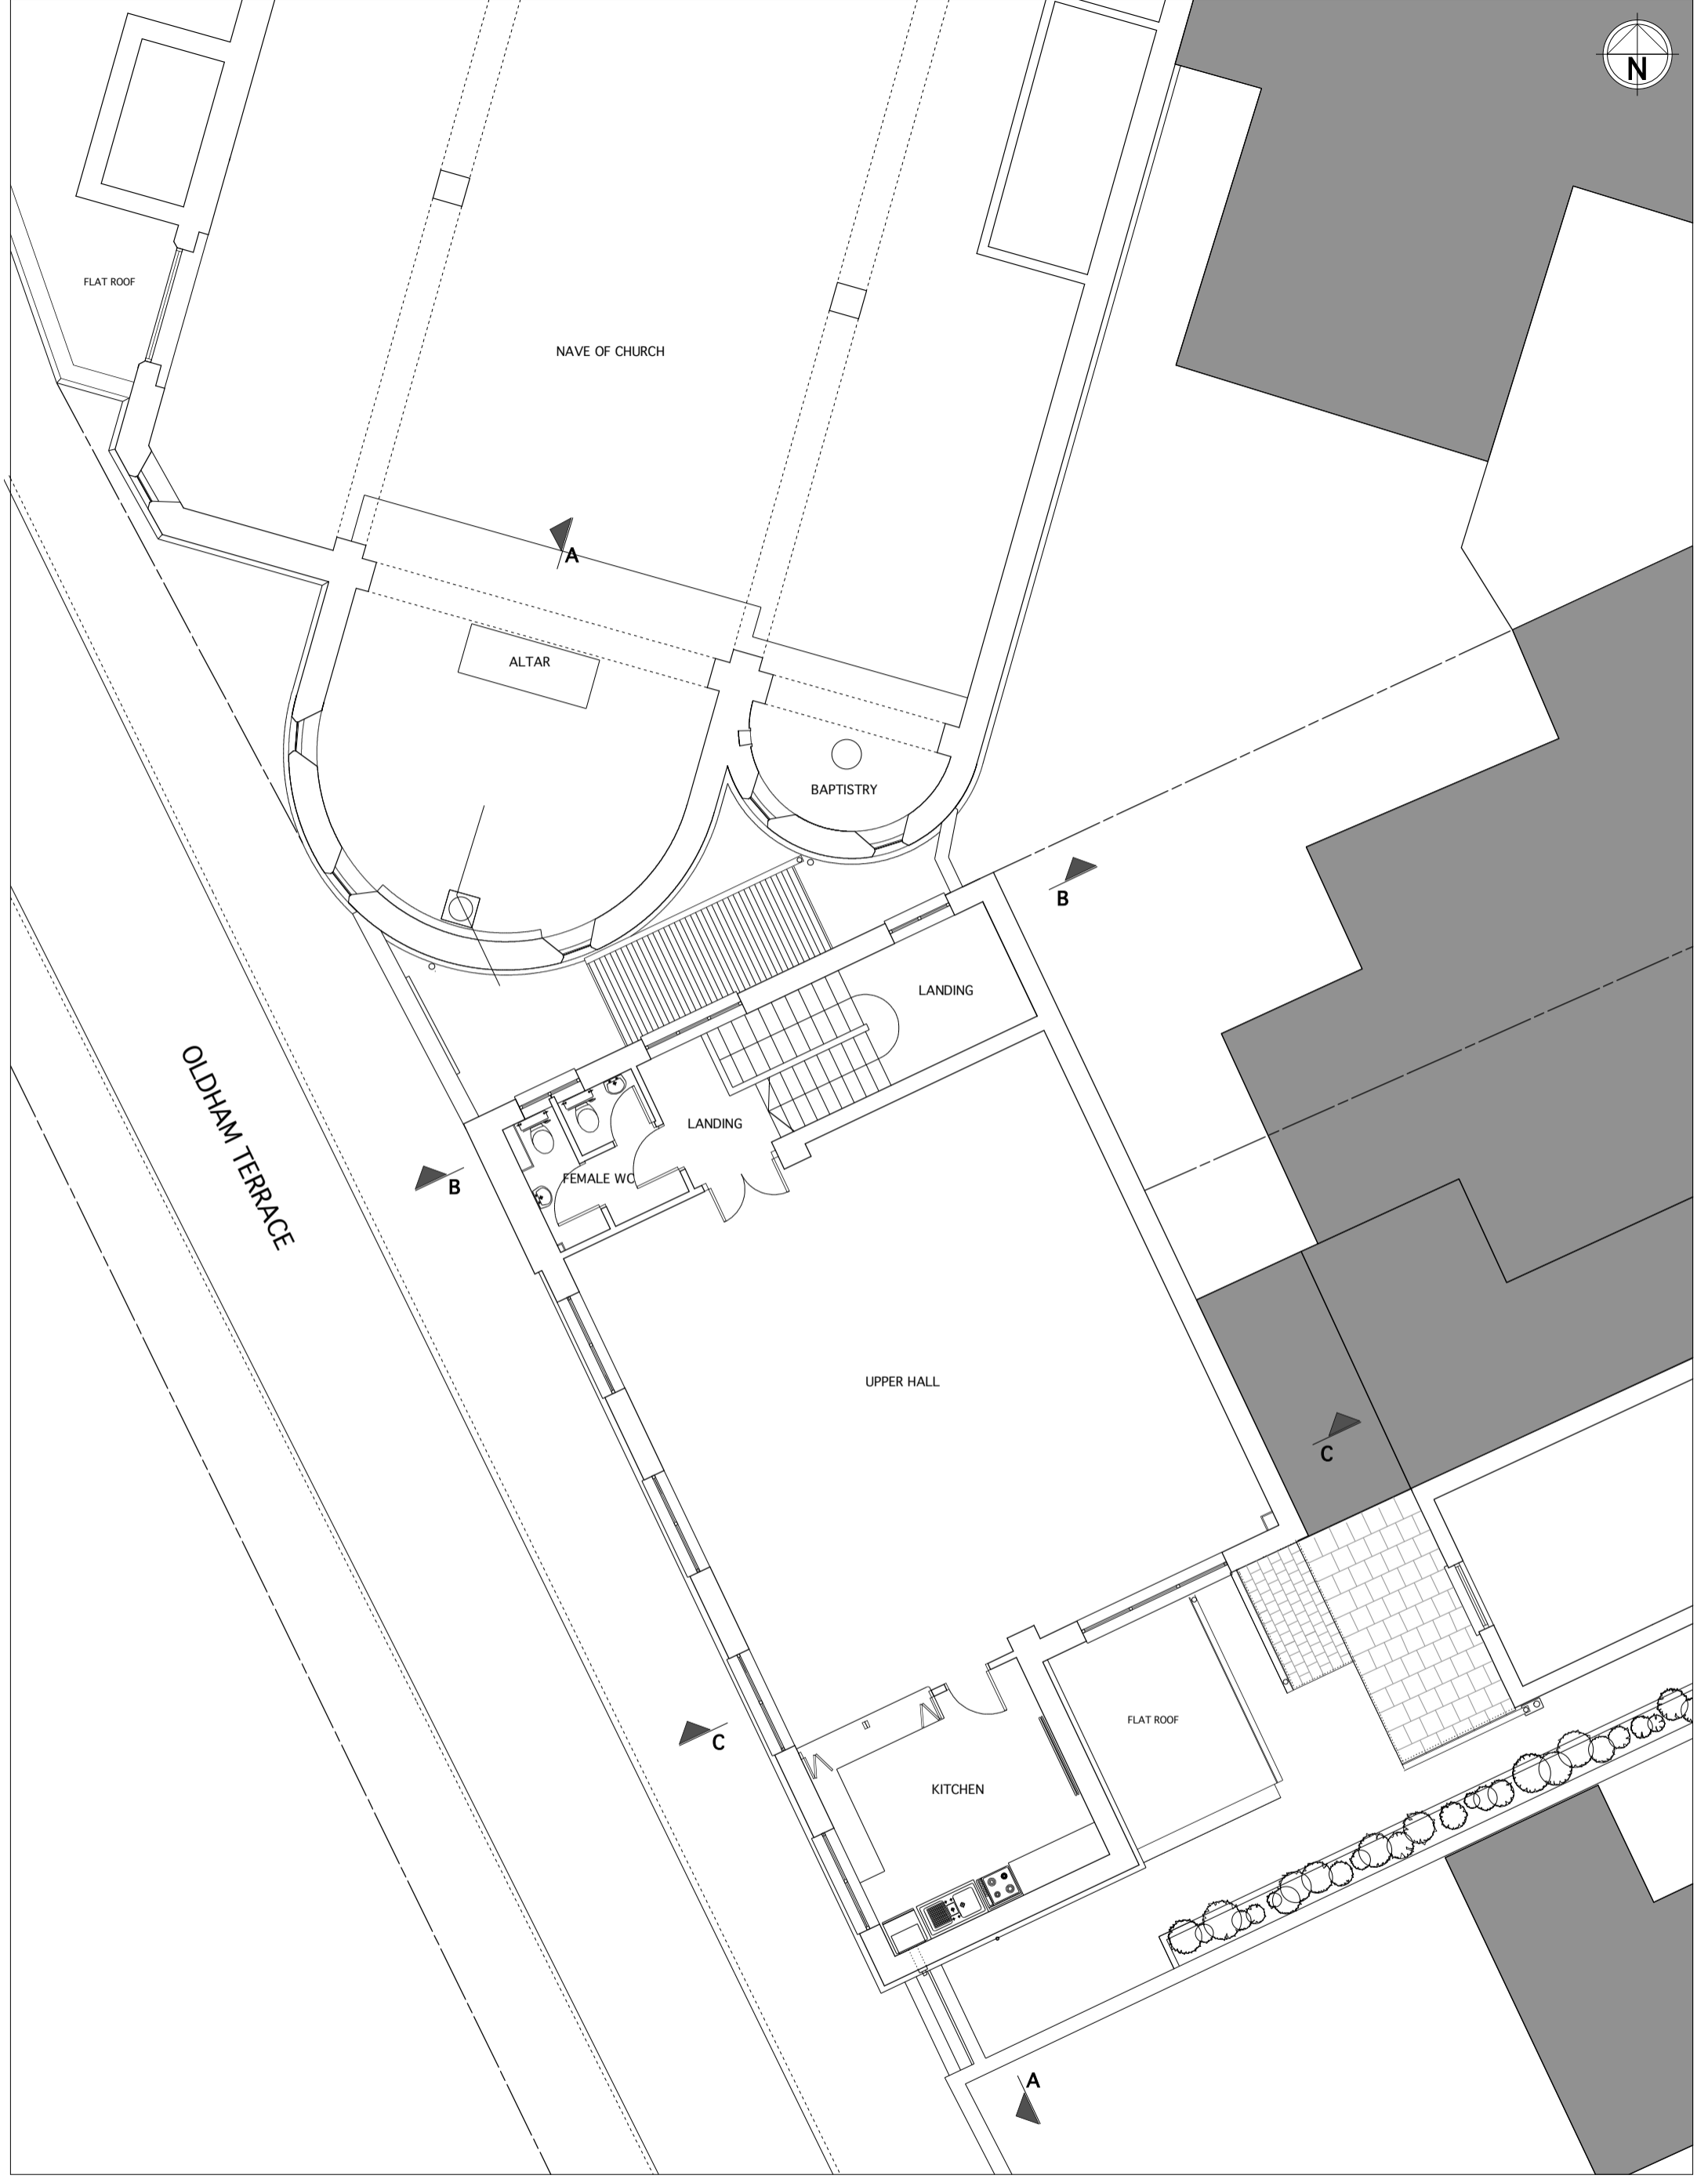

**OUR LADY OF LOURDES ROMAN CATHOLIC CHURCH  
ACTON**

PLANNING SUBMISSION DRAWING


Rev. No.	Rev. Details	Rev. Date

Drawing Title:	
<b>FIRST FLOOR PLAN as existing</b>	
Date:	Scale:
May 2008	1:50 @ A1 1:100 @ A3
Drawn By:	Checked:
MB	
Drawing Number:	Revision:
<b>OLA:AL:102</b>	


**Studio M12**  
oneworld architecture

12 maycross avenue  
morden surrey SM4 4DA


t: 07956 304900  
e: studio-m12@fairadsl.co.uk

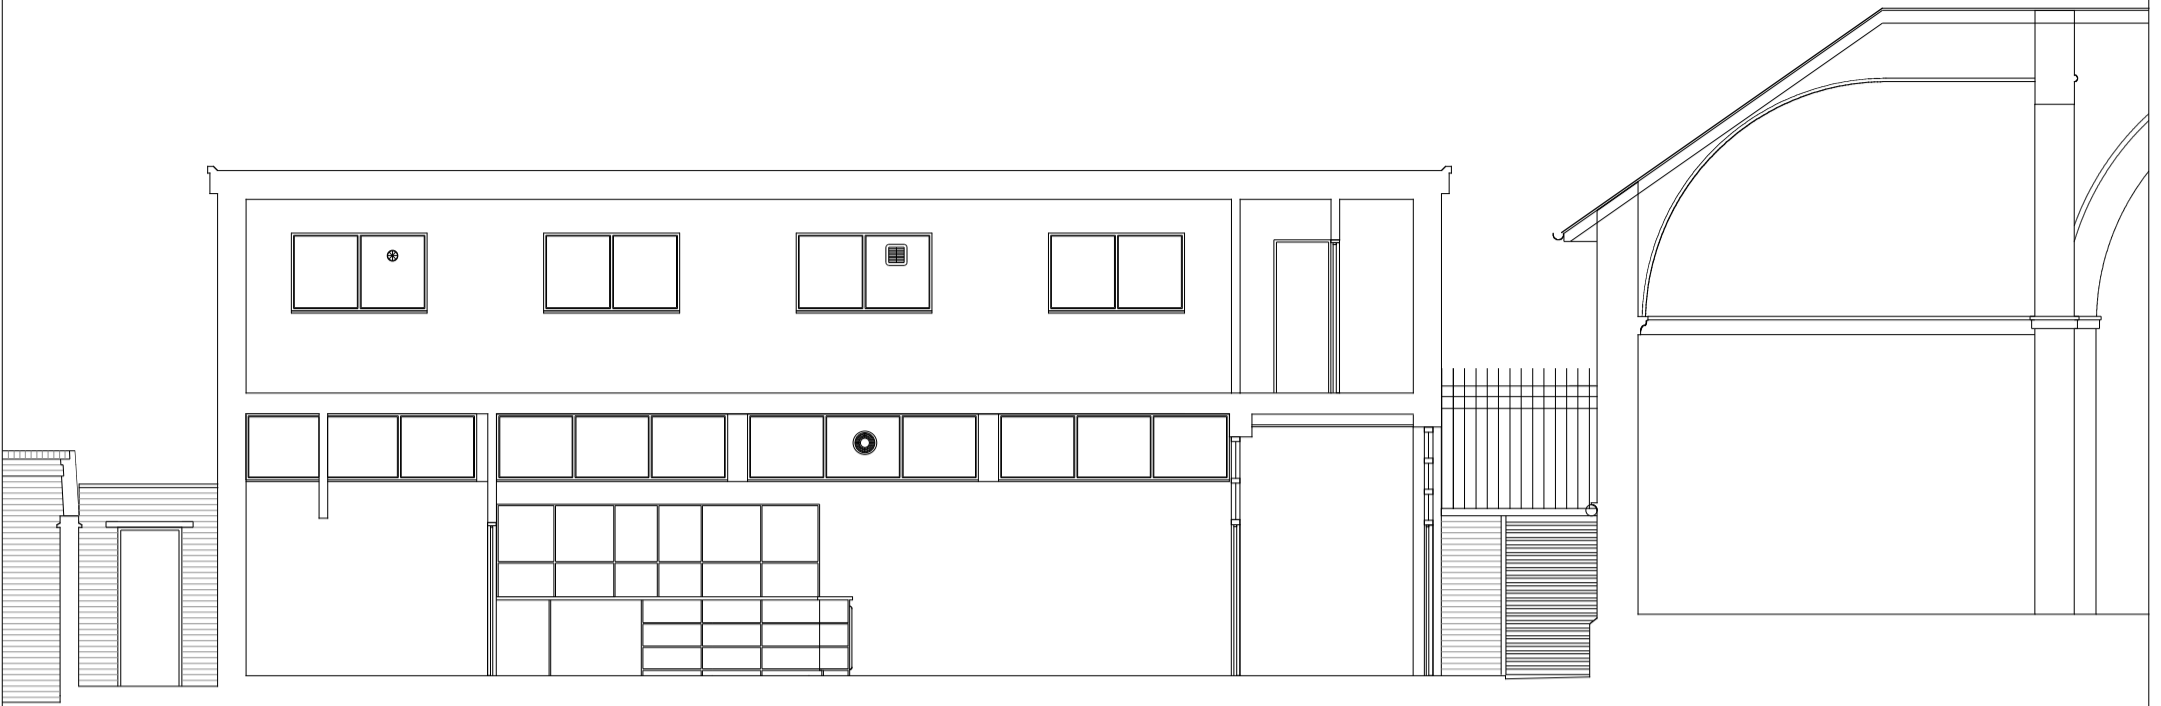

SECTION AA

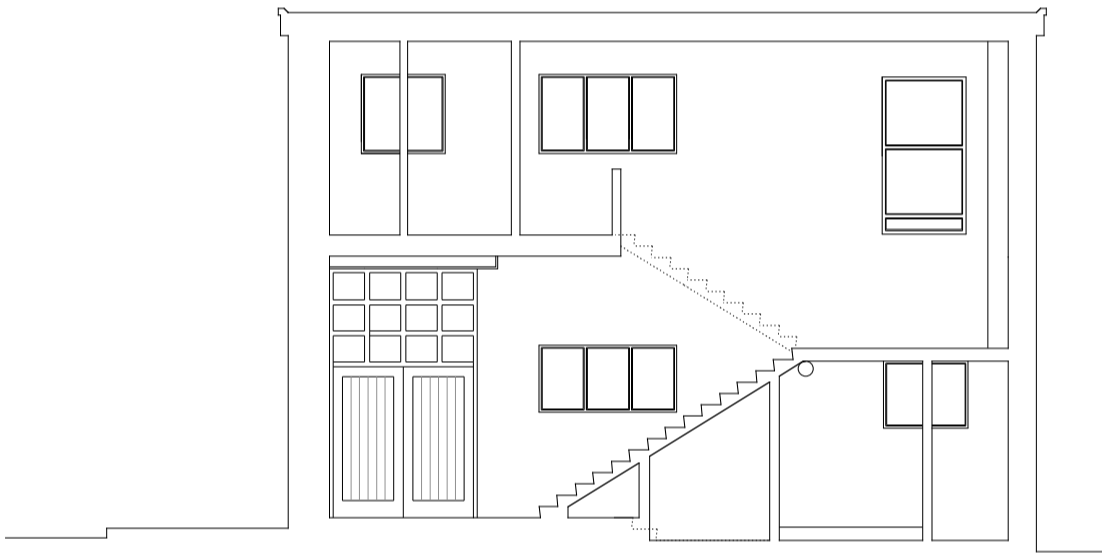

SECTION BB

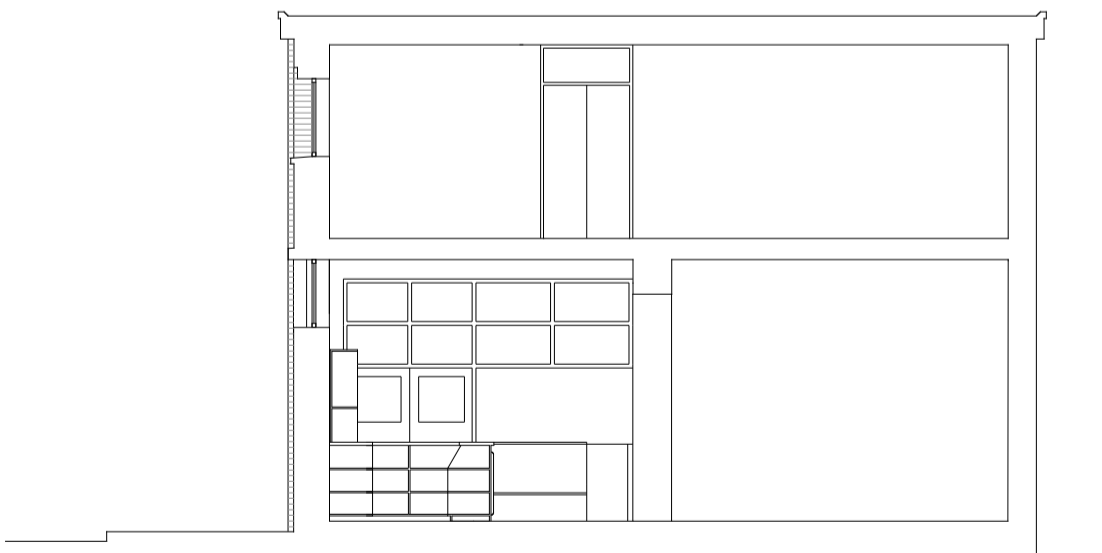


SECTION CC

Rev. No.	Rev. Details	Rev. Date


**OUR LADY OF LOURDES ROMAN CATHOLIC CHURCH  
ACTON**

PLANNING SUBMISSION DRAWING


Drawing title:	
<b>TYPICAL SECTIONS as existing</b>	
Date:	Scale:
May 2008	1:50 @ A1 1:100 @ A3
Drawn By:	Checked:
<b>MB</b>	
Drawing Number:	Revision:
<b>OLA:AL:105</b>	



12 maycross avenue  
morden surrey SM4 4DA  
t: 07956 304900  
e: mail@studio-m12.co.uk

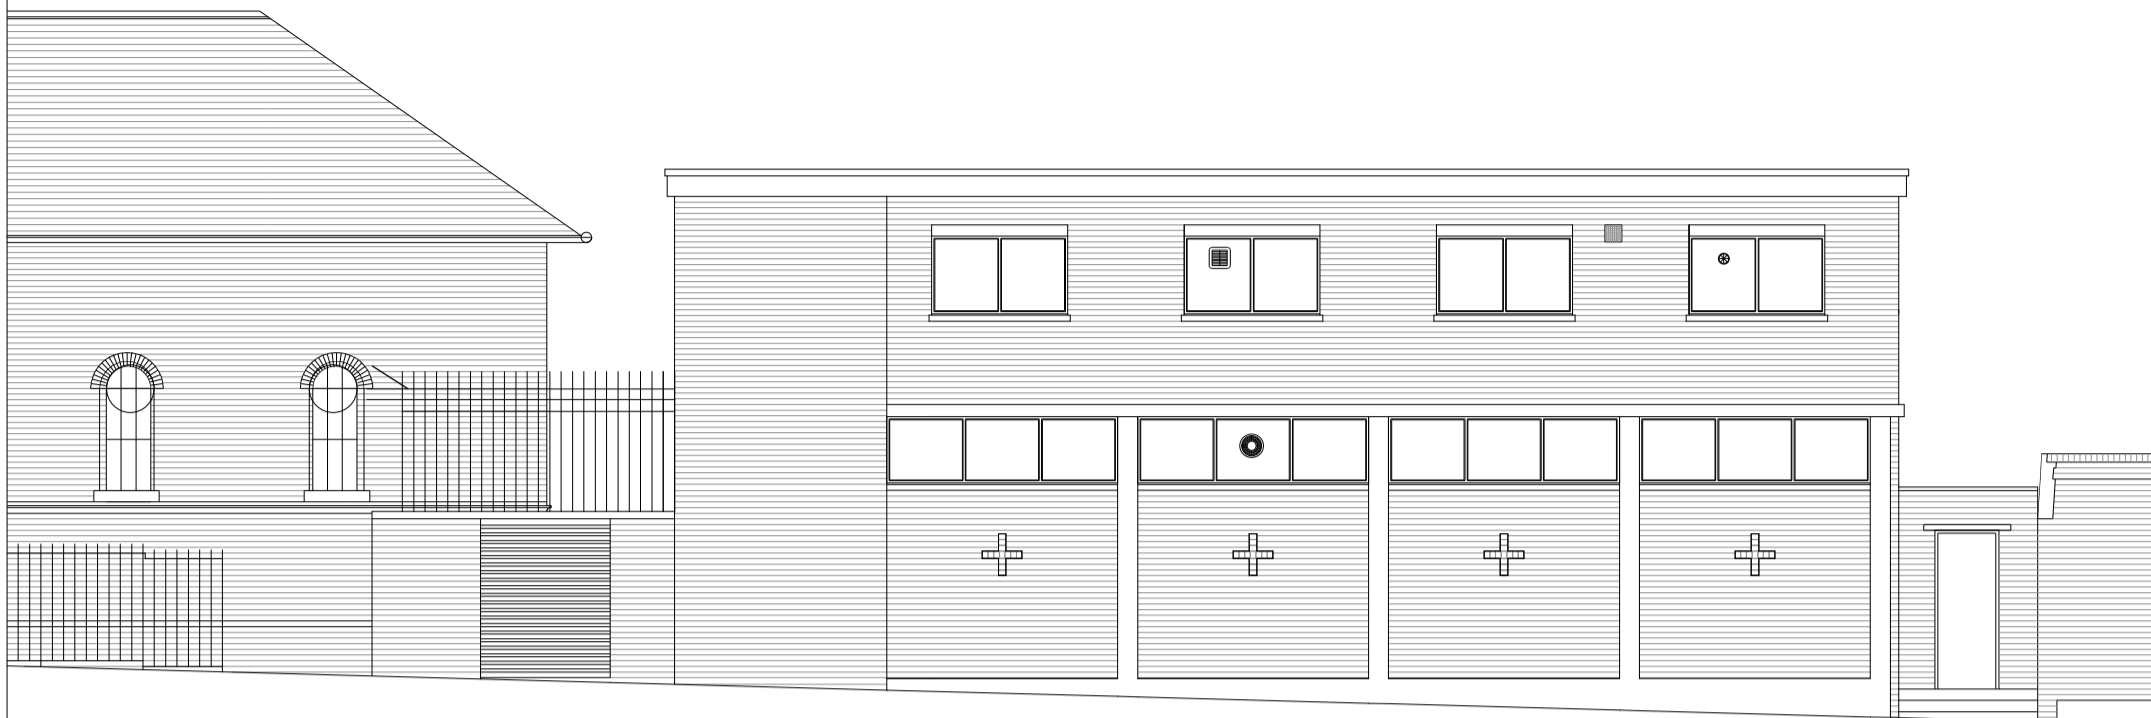

WEST ELEVATION - OLDHAM TERRACE

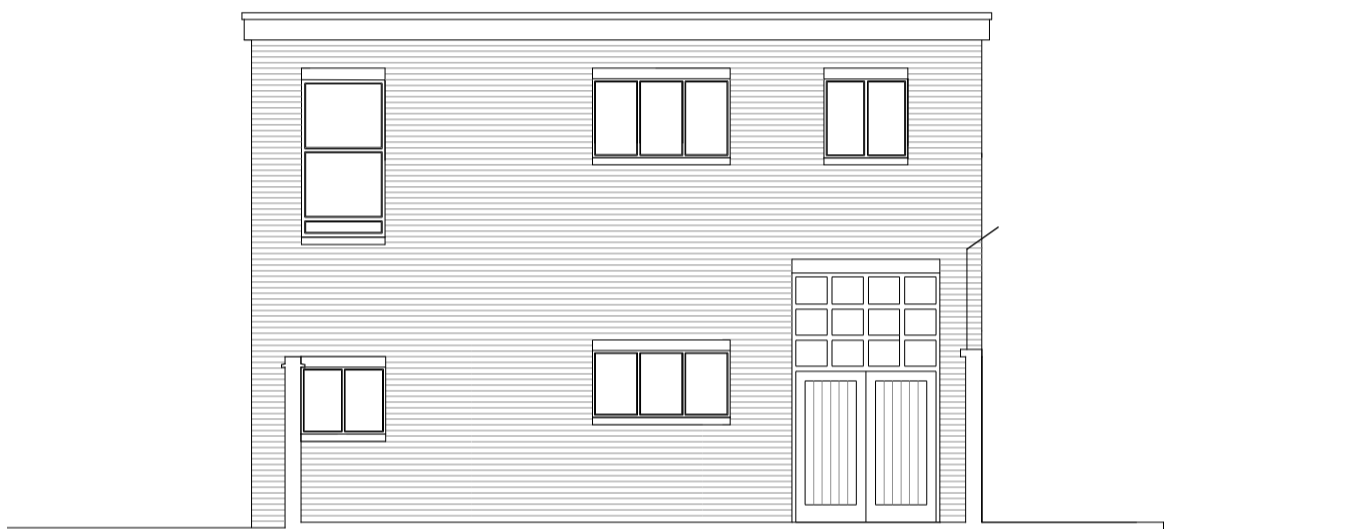

NORTH ELEVATION - SERVICE YARD



SOUTH ELEVATION - PRESBYTERY GARDEN

**OUR LADY OF LOURDES ROMAN CATHOLIC CHURCH**  
**ACTON**  
 PLANNING SUBMISSION DRAWING

Rev. No.	Rev. Details	Rev. Date

Drawing Title: <b>ELEVATIONS as existing</b>	
Date: May 2008	Scale: 1:50 @ A1 1:100 @ A3
Drawn By: MB	Checked:
Drawing Number: <b>OLLA:AL:104</b>	Revision:

**Studio M12**  
 oneworld architecture  
 12 maycross avenue  
 morden surrey SM4 4DA  
 t: 07956 304900  
 e: mail@studio-m12.co.uk